



69" COUNTER-DEPTH FRENCH DOOR REFRIGERATORS WITH EXTERNAL DISPENSER

JFI2089AE, JFI2089WE – 35<sup>5</sup>/<sub>8</sub>" x 70" x 28<sup>3</sup>/<sub>4</sub>"

PRODUCT DIMENSIONS

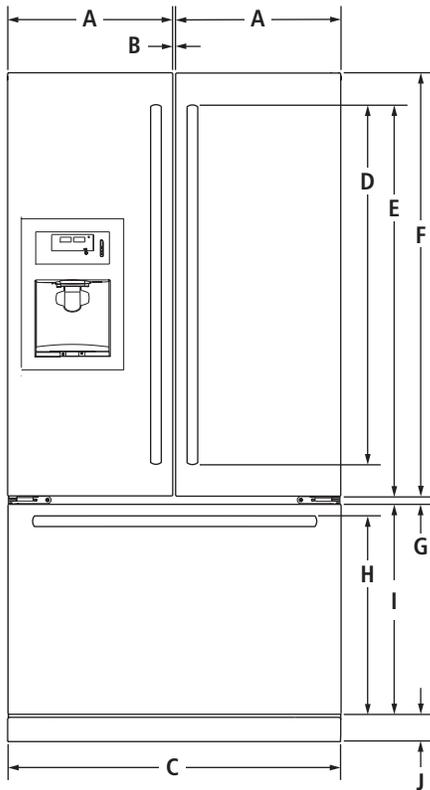

FRONT VIEW

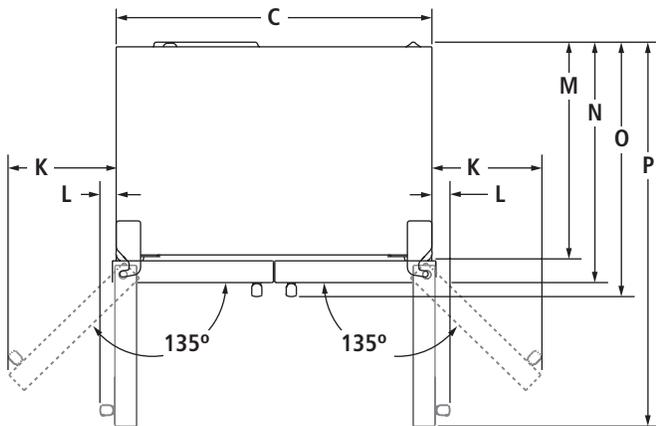


TOP VIEW

MODEL #		JFI2089AE	
		JFI2089WE	
		in	cm
<b>A</b>	Width of each door	17 <sup>5</sup> / <sub>8</sub>	44.8
<b>B</b>	Space between doors	<sup>3</sup> / <sub>8</sub>	1.0
<b>C</b>	Overall width	35 <sup>5</sup> / <sub>8</sub>	90.5
<b>D</b>	Height of door handles Pro-Style® Stainless	33 <sup>1</sup> / <sub>4</sub>	84.5
		37 <sup>5</sup> / <sub>8</sub>	95.6
<b>E</b>	Height to top of door handles Pro-Style® Stainless	38 <sup>5</sup> / <sub>8</sub>	98.1
		40 <sup>7</sup> / <sub>8</sub>	103.8
<b>F</b>	Height of doors	44 <sup>1</sup> / <sub>4</sub>	112.4
<b>G</b>	Space between doors and drawer	1	2.5
<b>H</b>	Height to top of drawer handle Pro-Style® Stainless	20 <sup>7</sup> / <sub>8</sub>	53.0
		20 <sup>5</sup> / <sub>8</sub>	52.4
<b>I</b>	Height of drawer	21 <sup>7</sup> / <sub>8</sub>	55.6
<b>J</b>	Height of grille	2 <sup>7</sup> / <sub>8</sub>	7.3
<b>K</b>	Width from side of refrigerator to handle – door fully open 135°	12 <sup>1</sup> / <sub>2</sub>	31.8
<b>L</b>	Width from side of refrigerator to handle – door open 90°	2 <sup>7</sup> / <sub>8</sub>	7.3
		2 <sup>1</sup> / <sub>4</sub>	5.7
<b>M</b>	Depth without doors	24	61.0
<b>N</b>	Depth with doors	26 <sup>3</sup> / <sub>4</sub>	67.9
<b>O</b>	Depth with handles Pro-Style® Stainless	29 <sup>3</sup> / <sub>8</sub>	74.6
		28 <sup>3</sup> / <sub>4</sub>	73.0
<b>P</b>	Depth with doors open 90°	43	109.2

69" COUNTER-DEPTH FRENCH DOOR REFRIGERATORS WITH EXTERNAL DISPENSER

JFI2089AE, JFI2089WE – 35<sup>5</sup>/<sub>8</sub>" x 70" x 28<sup>3</sup>/<sub>4</sub>"

DIMENSIONS AS INSTALLED

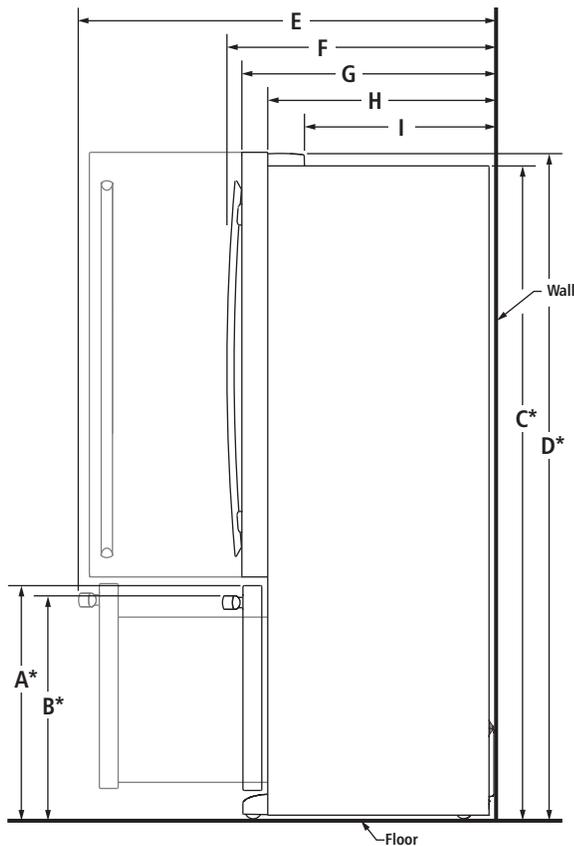

SIDE VIEW


MODEL #		JFI2089AE	
		JFI2089WE	
		in	cm
A*	Height to top of drawer (min.)	24 <sup>3</sup> / <sub>4</sub>	62.9
B*	Height to top of drawer handle (min.)		
	Pro-Style® Stainless	23 <sup>3</sup> / <sub>4</sub>	60.3
	Euro-Style Stainless	23 <sup>1</sup> / <sub>2</sub>	59.7
C*	Height of recessed refrigerator (min.)	68 <sup>5</sup> / <sub>8</sub>	174.3
D*	Height to top of hinges (min.)	70	177.8
E	Depth with drawer fully open including drawer handle (min.)		
	Pro-Style® Stainless	44 <sup>1</sup> / <sub>2</sub>	113.0
	Euro-Style Stainless	43 <sup>7</sup> / <sub>8</sub>	111.4
F	Depth with handles (min.)		
	Pro-Style® Stainless	29 <sup>3</sup> / <sub>8</sub>	74.6
	Euro-Style Stainless	28 <sup>3</sup> / <sub>4</sub>	73.0
G	Depth with doors (min.)	26 <sup>3</sup> / <sub>4</sub>	67.9
H	Depth without doors (min.)	24	61.0
I	Depth to back of hinges (min.)	20 <sup>1</sup> / <sub>8</sub>	51.1

\*Add 3/4" (1.9 cm) to the height dimension when leveling legs are fully extended.


69" COUNTER-DEPTH FRENCH DOOR REFRIGERATORS WITH EXTERNAL DISPENSER

JFI2089AE, JFI2089WE – 35<sup>5</sup>/<sub>8</sub>" x 70" x 28<sup>3</sup>/<sub>4</sub>"

OPENING/CLEARANCE DIMENSIONS

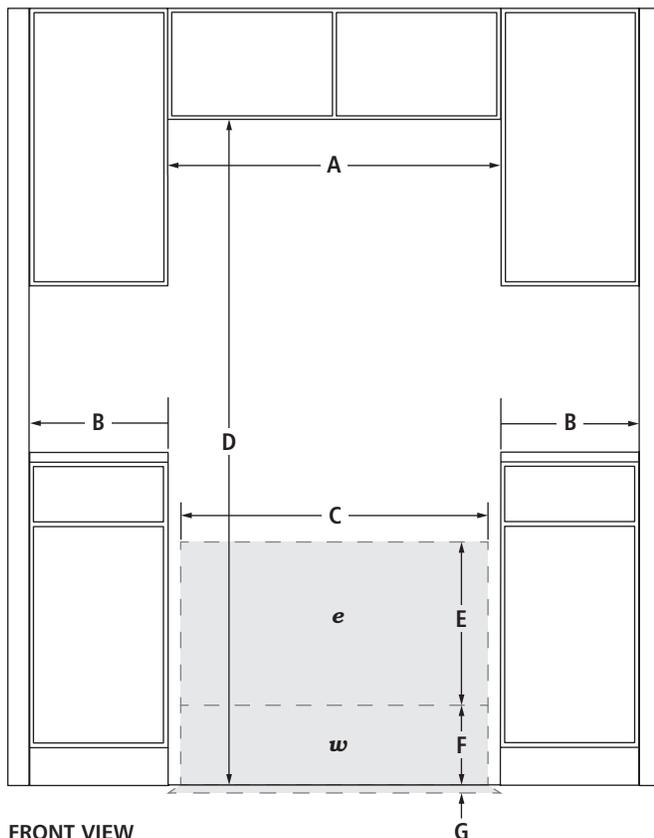

FRONT VIEW

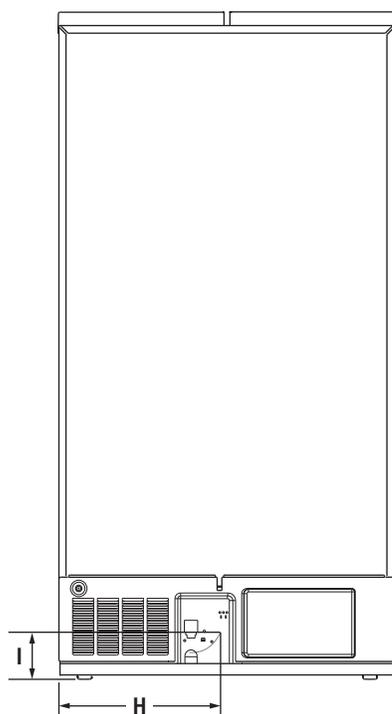

BACK VIEW

MODEL #		JFI2089AE	
		JFI2089WE	
		in	cm
A	Width (min.)	36 <sup>5</sup> / <sub>8</sub>	93.0
B	Minimum width from side of refrigerator to fixed wall – door open 90° (full access to remove bins)	2 <sup>1</sup> / <sub>4</sub>	5.7
	Minimum width from side of refrigerator to fixed wall – door fully open 135°	12 <sup>1</sup> / <sub>2</sub>	31.8
C	Width of recommended electrical/water installation area	34	86.4
D	Height (min.)	70	177.8
E	Height of recommended electrical installation area (min.-max.)	10-24	25.4-61.0
F	Height of recommended water installation area	10	25.4
G	Depth of recommended water installation area	1	2.5
H	Water line location – distance from side	24 <sup>5</sup> / <sub>8</sub>	62.5
I	Water line location – distance from bottom	9 <sup>3</sup> / <sub>8</sub>	23.8
e	Recommended electrical connection location		
w	Recommended water connection location		

**ELECTRICAL REQUIREMENTS**

115 volt, 60 Hz, AC only, 15- or 20-amp fused, grounded circuit is required. A dedicated circuit is recommended. Use an outlet that cannot be turned off by a switch.

Minimum length of power cord is 60" (152.0 cm). Do not use an extension cord.

**WATER PRESSURE REQUIREMENTS**

A cold water supply with water pressure between 30 and 120 psi (207 and 827 kPa) is required to operate the water dispenser and ice maker. Call a licensed, qualified plumber with any questions about the water pressure.

**Reverse Osmosis Water Supply**

**IMPORTANT:** The pressure of the water coming out of a reverse osmosis system going to the water inlet valve of the refrigerator needs to be between 30 and 120 psi (207 and 827 kPa).

If a reverse osmosis water filtration system is connected to the cold water supply, the water pressure to the reverse osmosis system needs to be a minimum of 40 to 60 psi (276 to 414 kPa).